


NOTE - ACTUAL HOUSE MAY VARY FROM ELEVATION

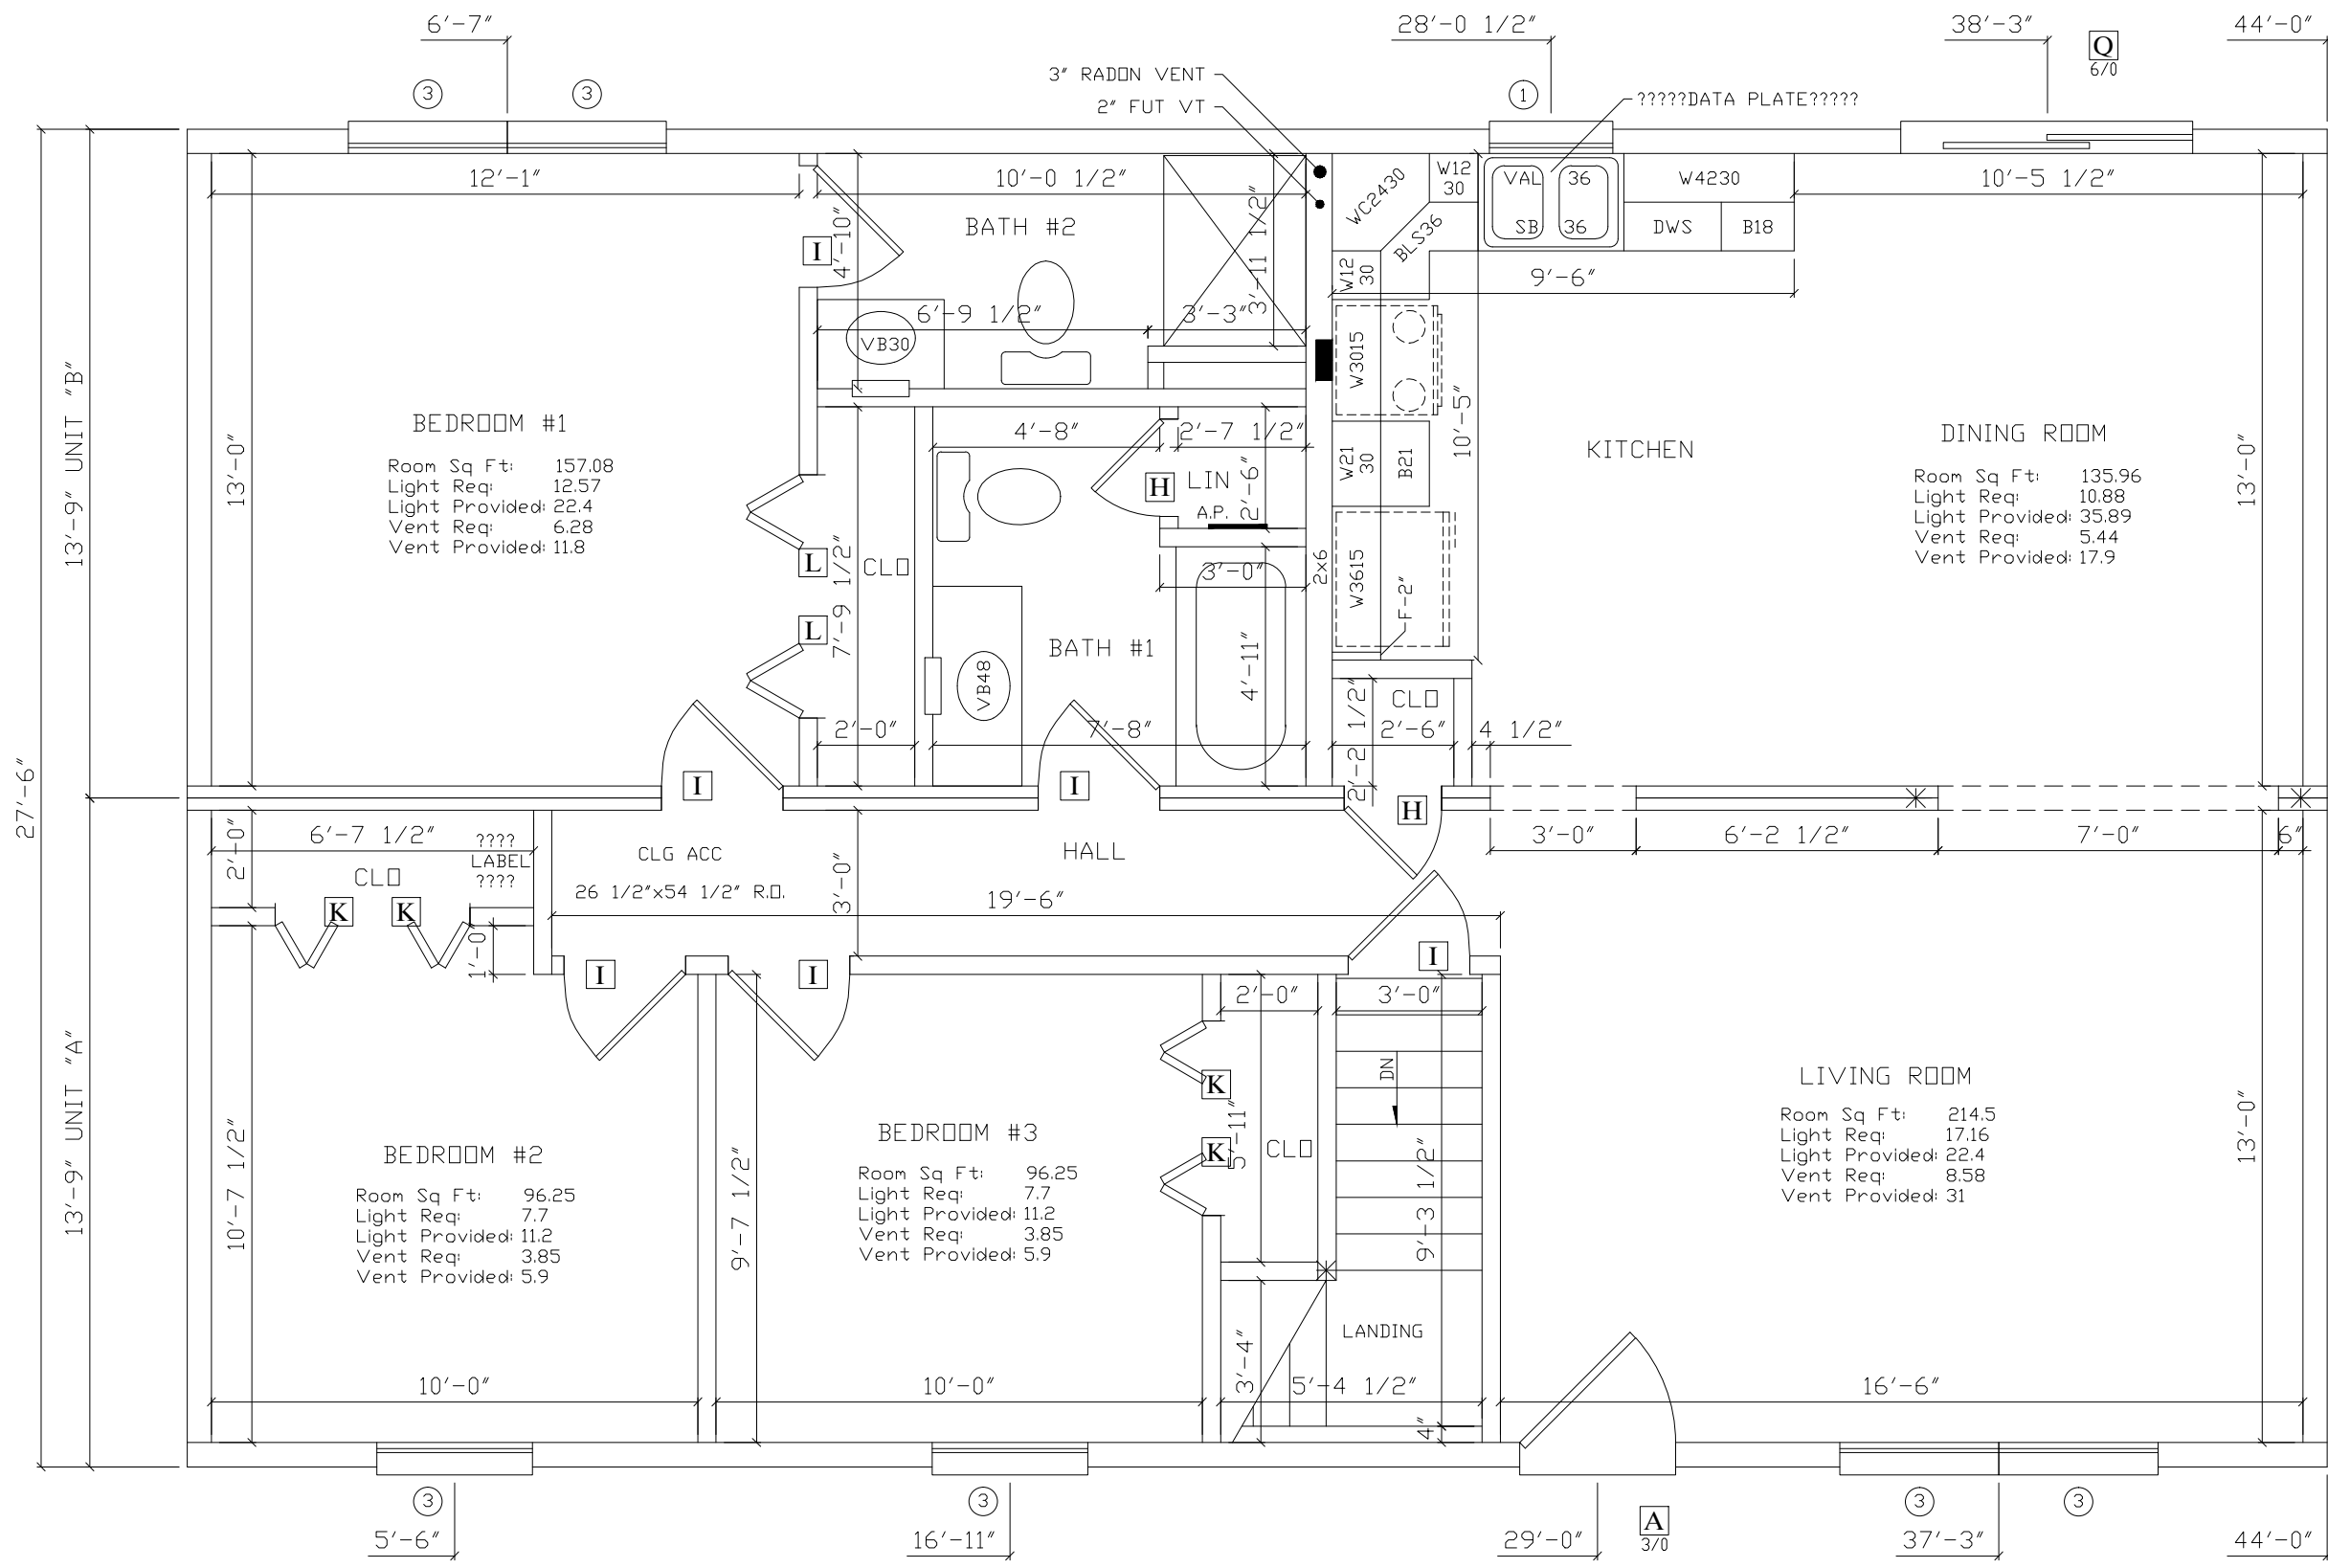

- NOTES:
1. STAIRS TO BE BUILT WITH ??? RISERS AND ??? TREADS
 2. HEAT LOSS WAS CALCULATED W/ R-19 INSULATION OR HEATED BSMT
 3. * - DENOTES ADDITIONAL COLUMN IN BASEMENT
 4. BUILDER IS RESPONSIBLE FOR PROVIDING A PROPERLY SIZED HEATING SYSTEM TO COVER A ????? BTU LOSS
 5. CEILING BEAM OVER LIV/DIN TO BE: ??????????
 - 6.
 - 7.
 - 8.

- 9.
- 10.
- 11.
- 12.