





NOTE — ACTUAL HOUSE MAY VARY FROM ELEVATION

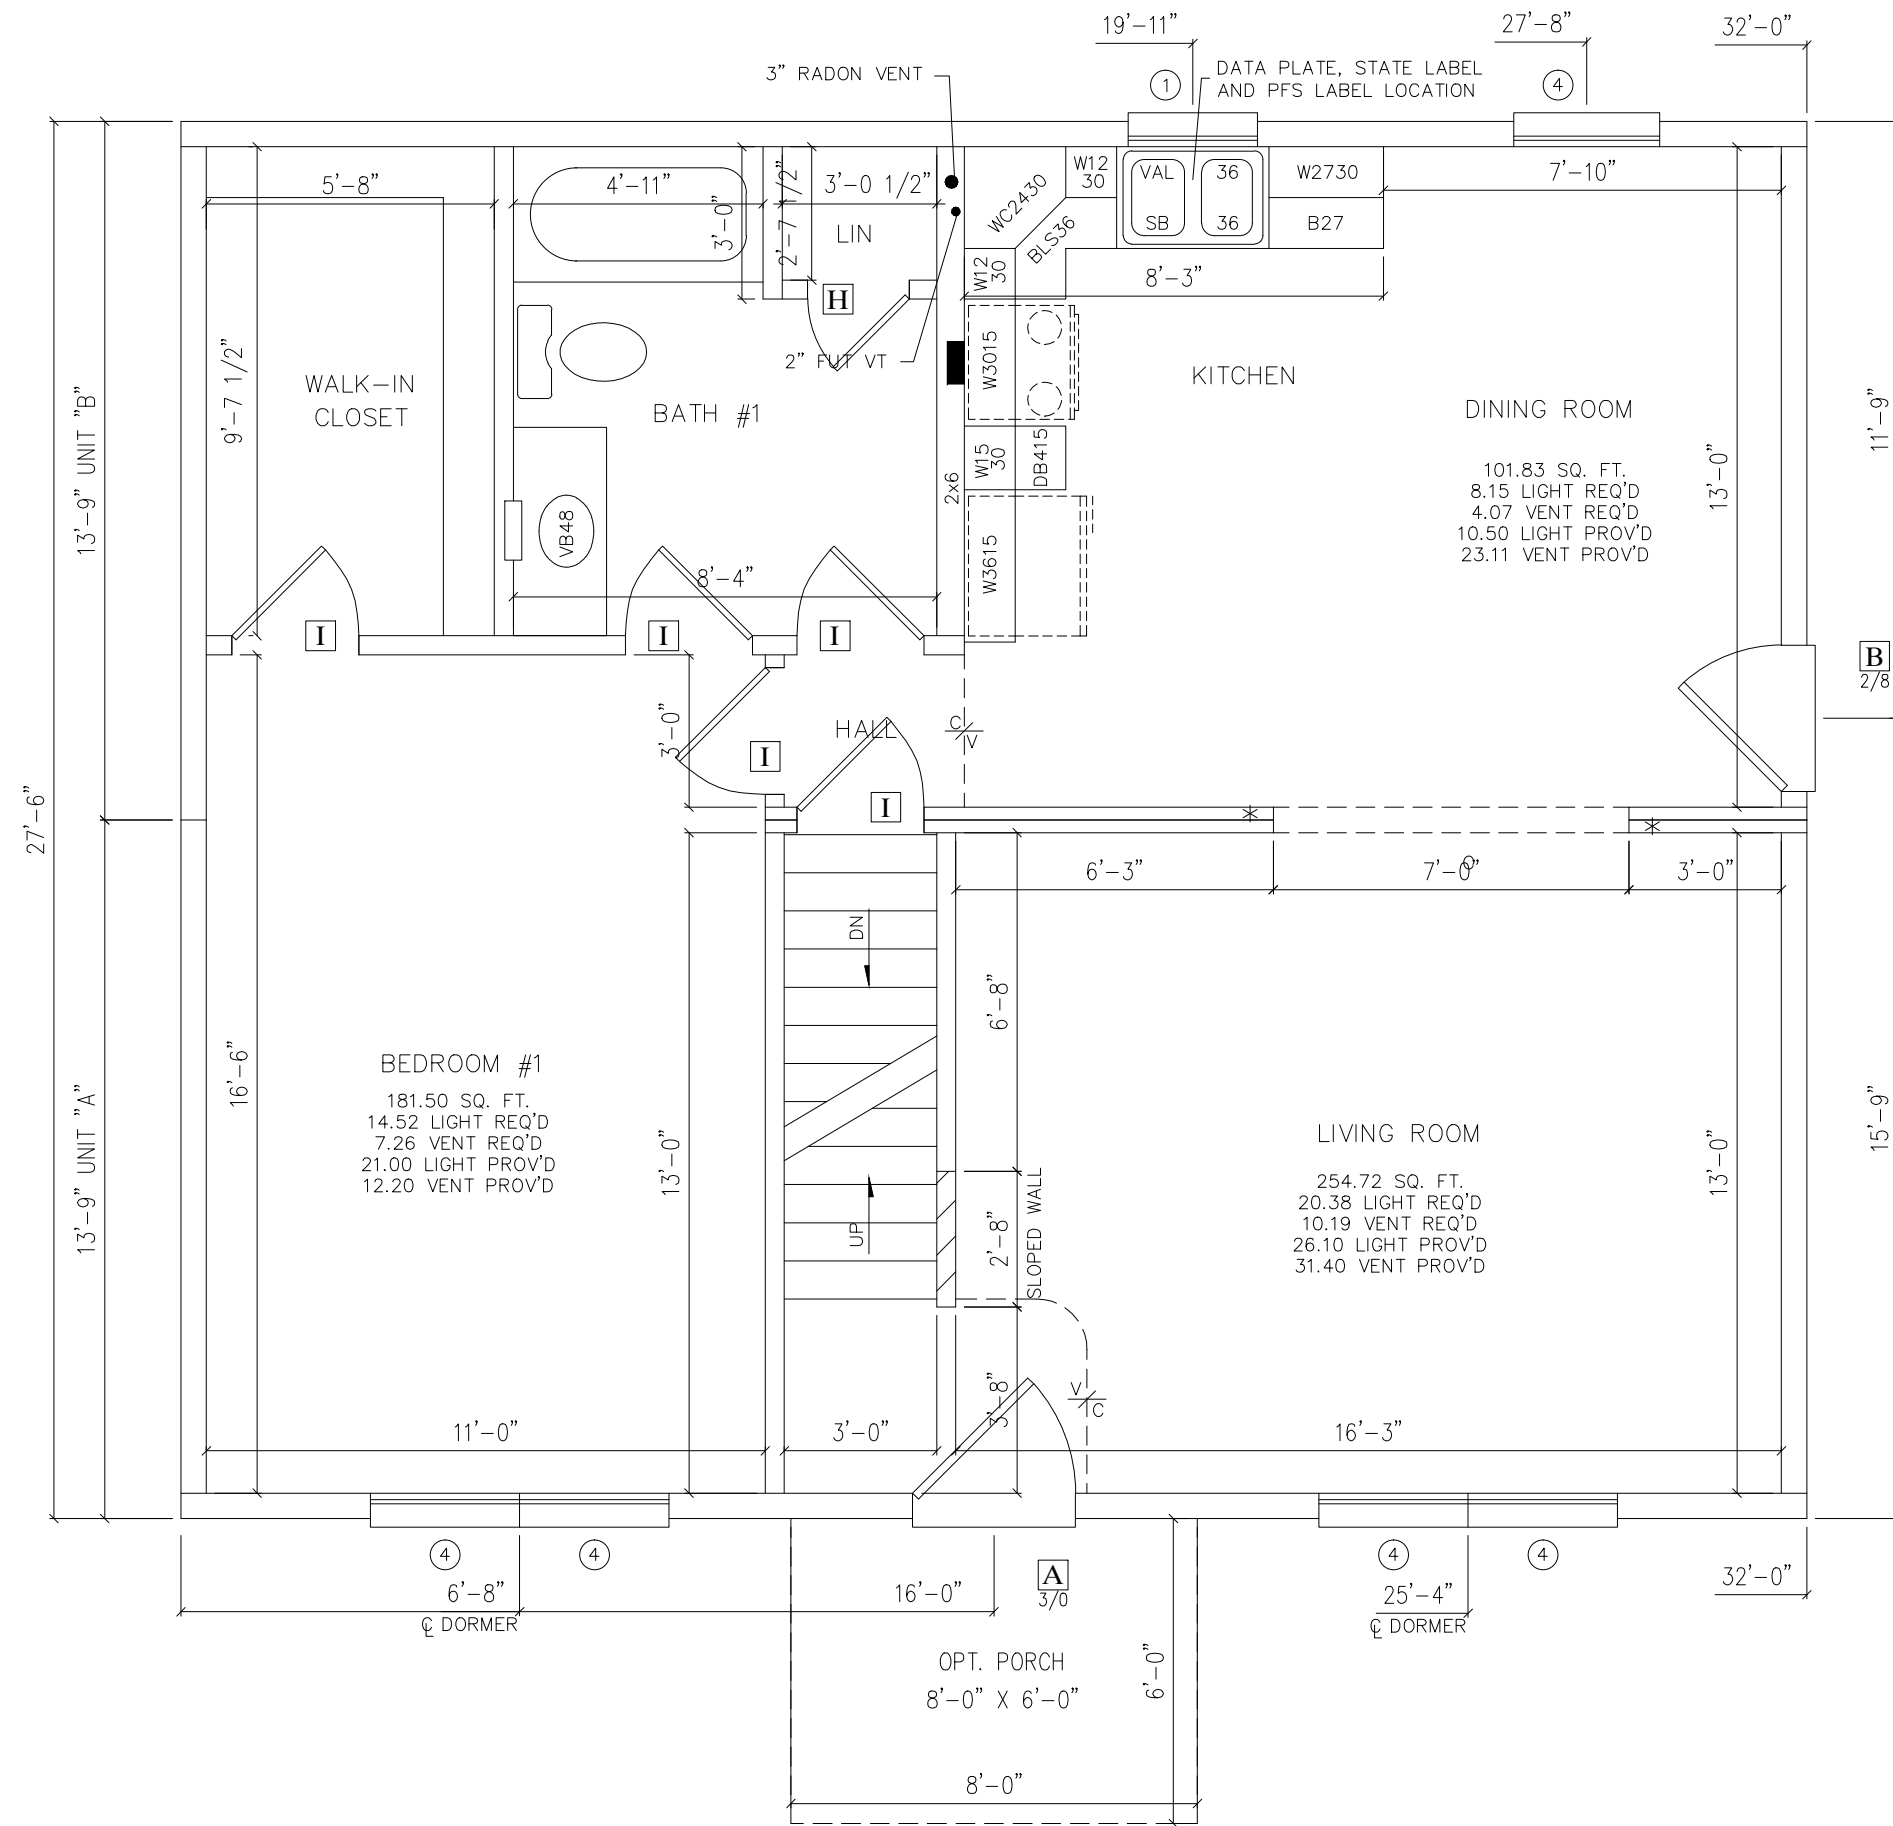

NOTES: 1. \*- DENOTES ADDITIONAL COLUMN IN BASEMENT

- |    |    |     |
|----|----|-----|
| 2. | 5. | 9.  |
| 3. | 6. | 10. |
| 4. | 7. | 11. |
|    | 8. | 12. |

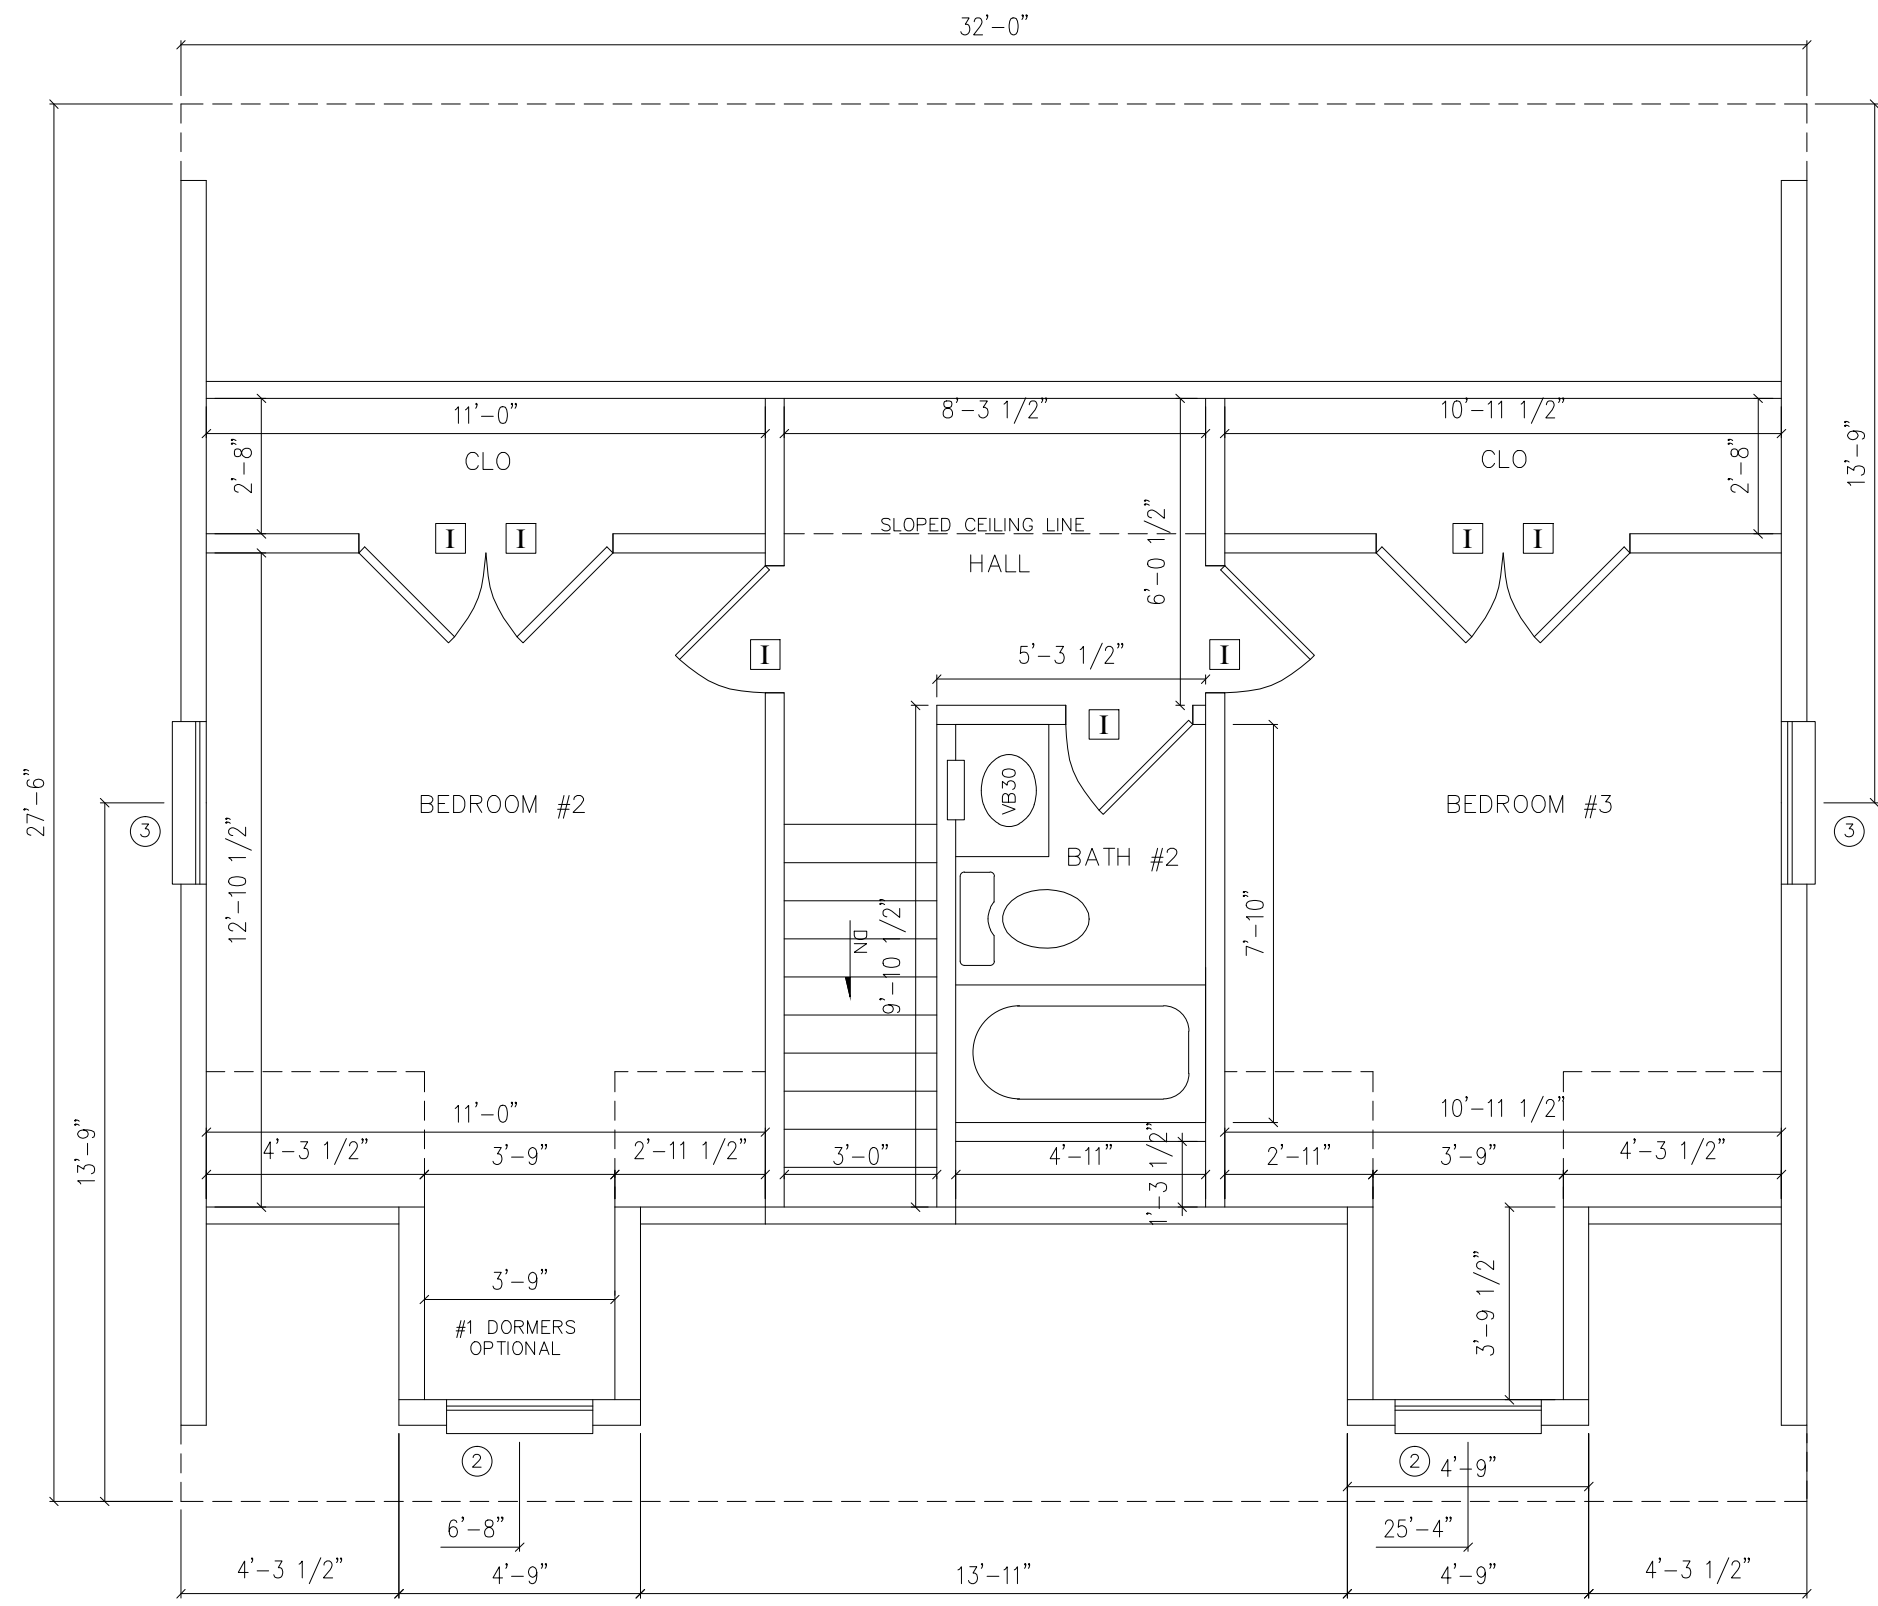

PROPOSED SECOND FLOOR DRAWINGS ARE TO BE USED AS A GUIDE ONLY. BEAM SIZE IS BASED ON SUGGESTED PLAN SHOWN. P.B.S. WILL NOT ASSUME ANY LIABILITY OR RESPONSIBLE FOR ALTERED CONSTRUCTION OF SECOND FLOOR LAYOUT.

NOTES: 1. \*- DENOTES ADDITIONAL COLUMN IN BASEMENT  
 2.  
 3.  
 4.

5.  
 6.  
 7.  
 8.

9.  
 10.  
 11.  
 12.

PAGE: